


MIDDLETOWN TOWNSHIP

3 Municipal Way, Langhorne, PA 19047 • 215-750-3800 • FAX 215-750-3801

TYPICAL CROSS SECTION

FILL IN THE BLANKS

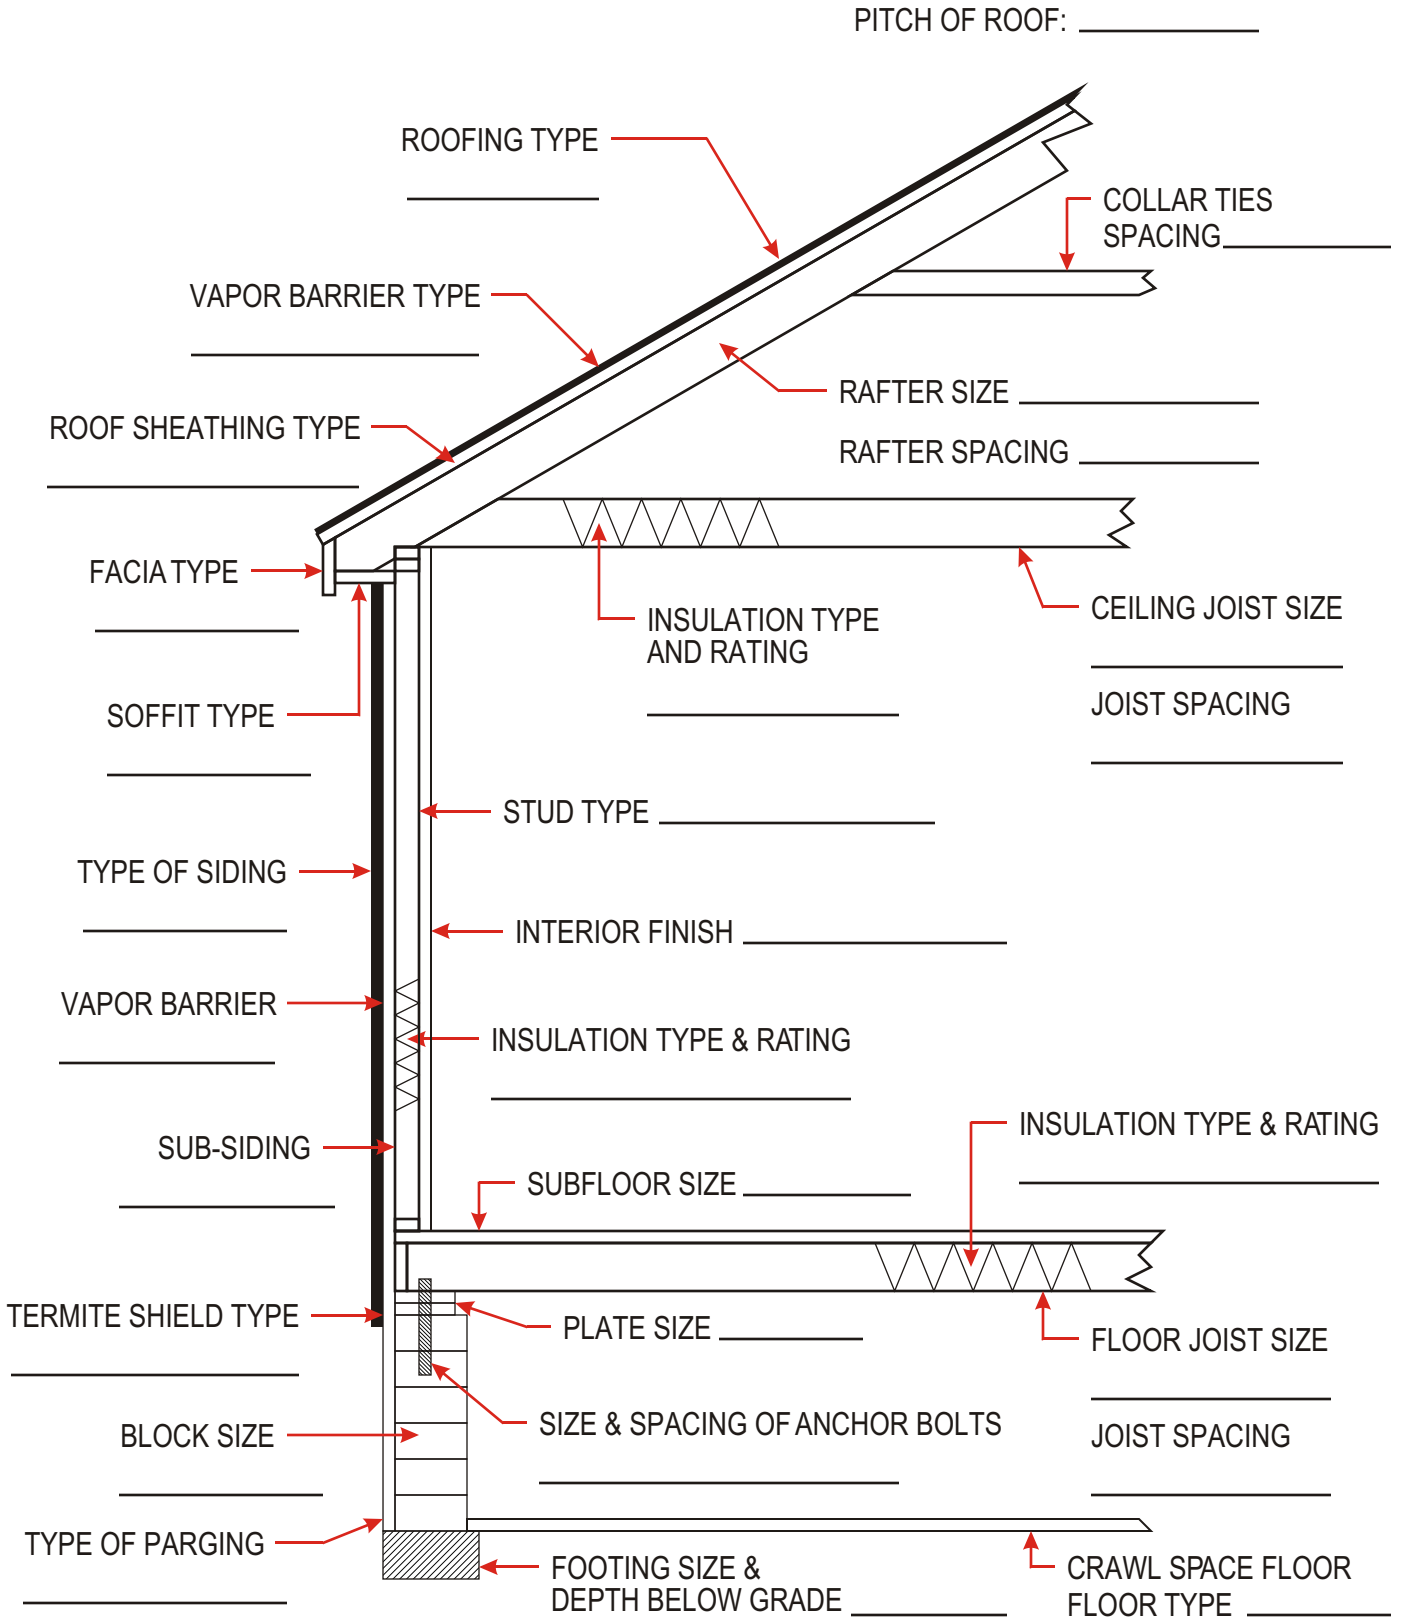


MIDDLETOWN TOWNSHIP

2140 Trenton Road, Levittown, PA 19056 • 215-943-0300 • FAX 215-943-9937

SAMPLE CONSTRUCTION DRAWING - CONSTRUCTION DETAILS

SAMPLE - OPEN PORCH ON REAR OF HOUSE


SCALE: 1/2" = 1 FT.

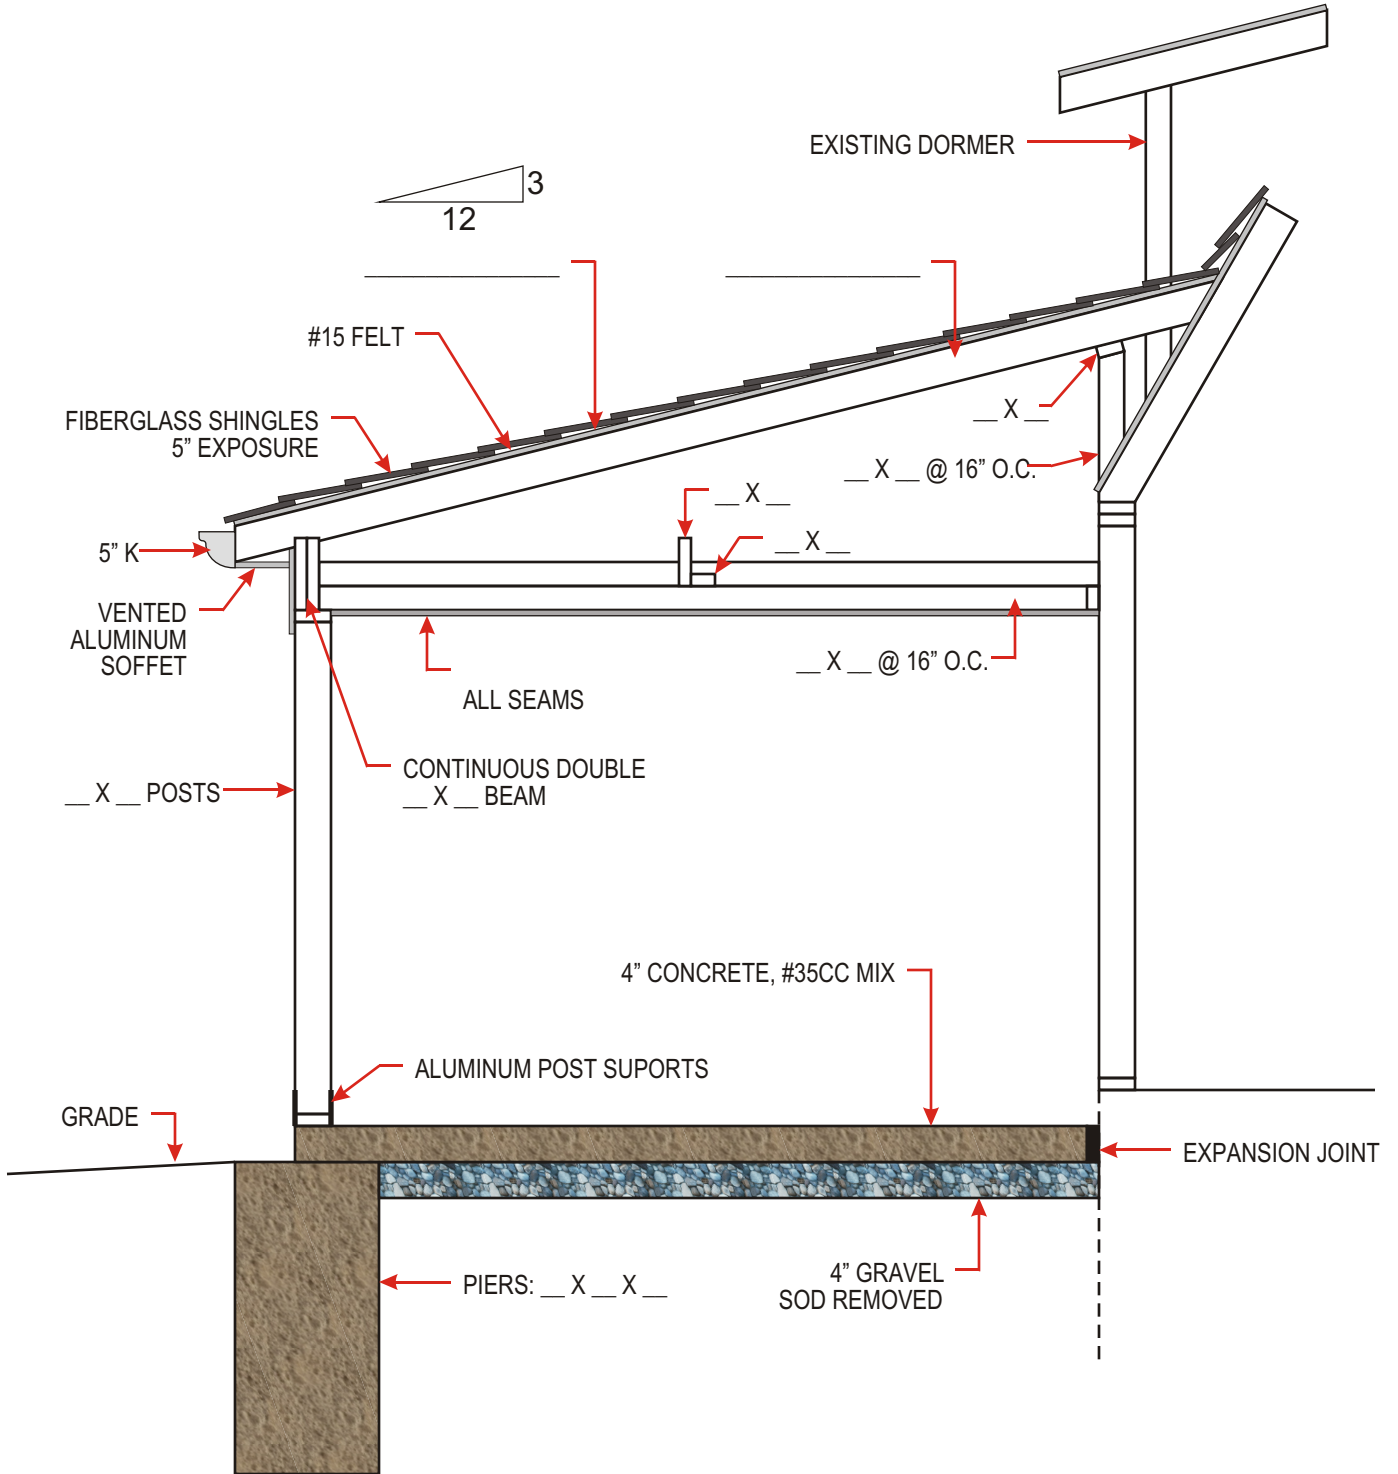


MIDDLETOWN TOWNSHIP

2140 Trenton Road, Levittown, PA 19056 • 215-943-0300 • FAX 215-943-9937

SAMPLE CONSTRUCTION DRAWING - CONTINUED

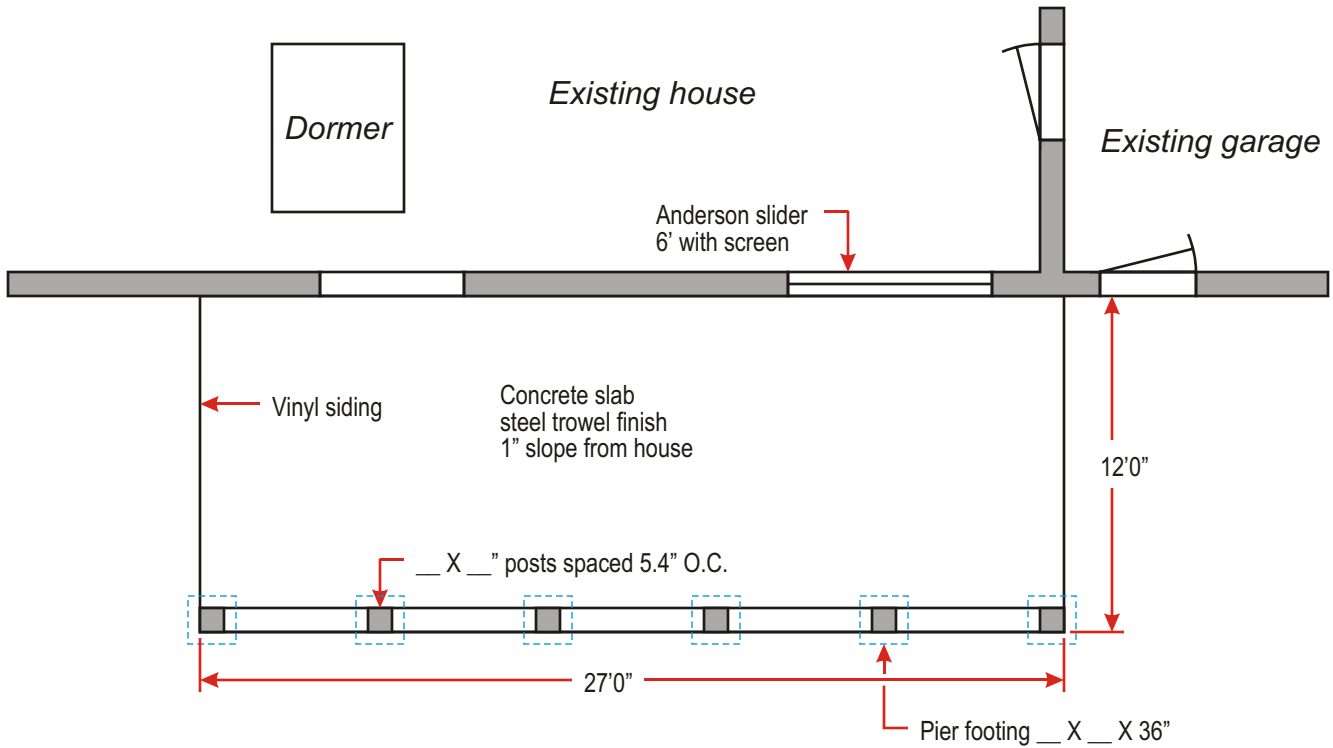

Floor Plan

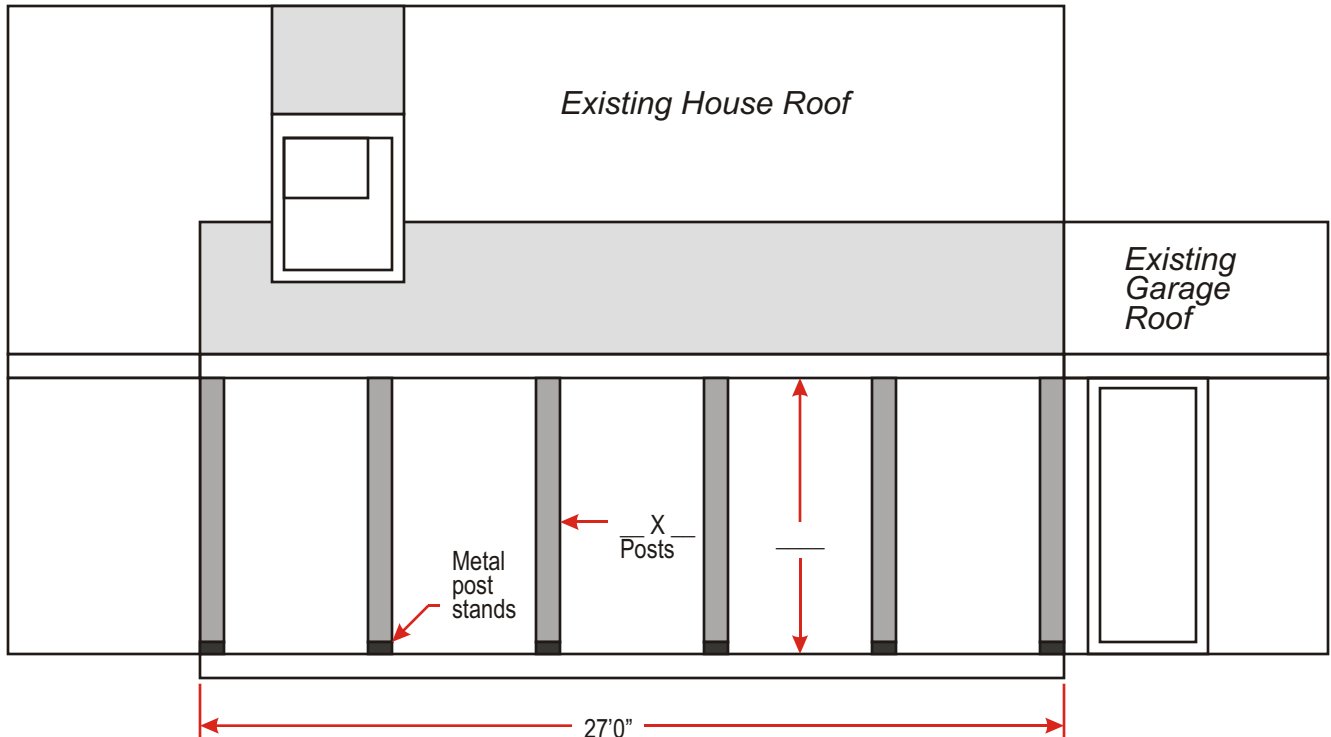

View of Porch from Back Yard